


STATE OF OHIO - DEPARTMENT OF TRANSPORTATION

STATE ROUTE SECTIONS ON CONTINUOUS MILEAGE STATIONING

DISTRICT 12  
 COUNTY CUYAHOGA  
 ROUTE SR 254 D

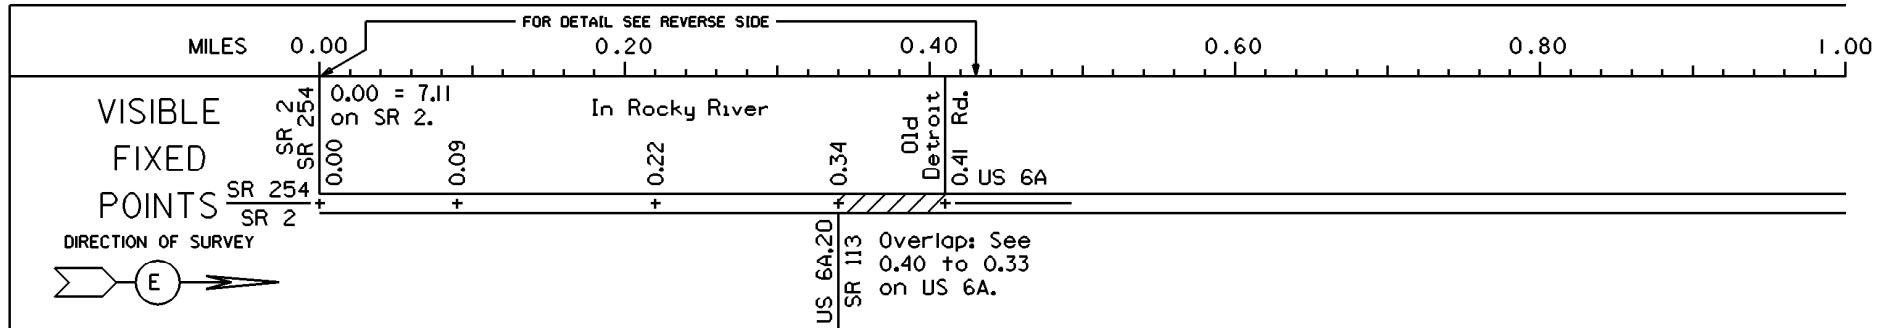

STREET NAME	Detroit Rd.		
SECTION IDENTIFICATION	0.00	0.09	0.22
SECTION LENGTH	0.09	0.13	0.12
SURFACE TYPE & WIDTH	G40'	G52'	D64'
BASE TYPE & WIDTH	T40'	T52'	
YEAR	1980	1979	
PROJECT NUMBER	381	489	

PERPETUATION

VISIBLE \_\_\_\_\_

FIXED \_\_\_\_\_

POINTS \_\_\_\_\_

STREET NAME
SECTION IDENTIFICATION
SECTION LENGTH
SURFACE TYPE & WIDTH
BASE TYPE & WIDTH
YEAR
PROJECT NUMBER

VISIBLE \_\_\_\_\_

FIXED \_\_\_\_\_


POINTS \_\_\_\_\_

STREET NAME
SECTION IDENTIFICATION
SECTION LENGTH
SURFACE TYPE & WIDTH
BASE TYPE & WIDTH
YEAR
PROJECT NUMBER

# INTERCHANGES

USs 6, 6A, 20, SRs 2,  
113, 254, 254D &  
Beach Cliff Blvd.

CUYAHOGA COUNTY  
INTERCHANGE ID NUMBER = 020900

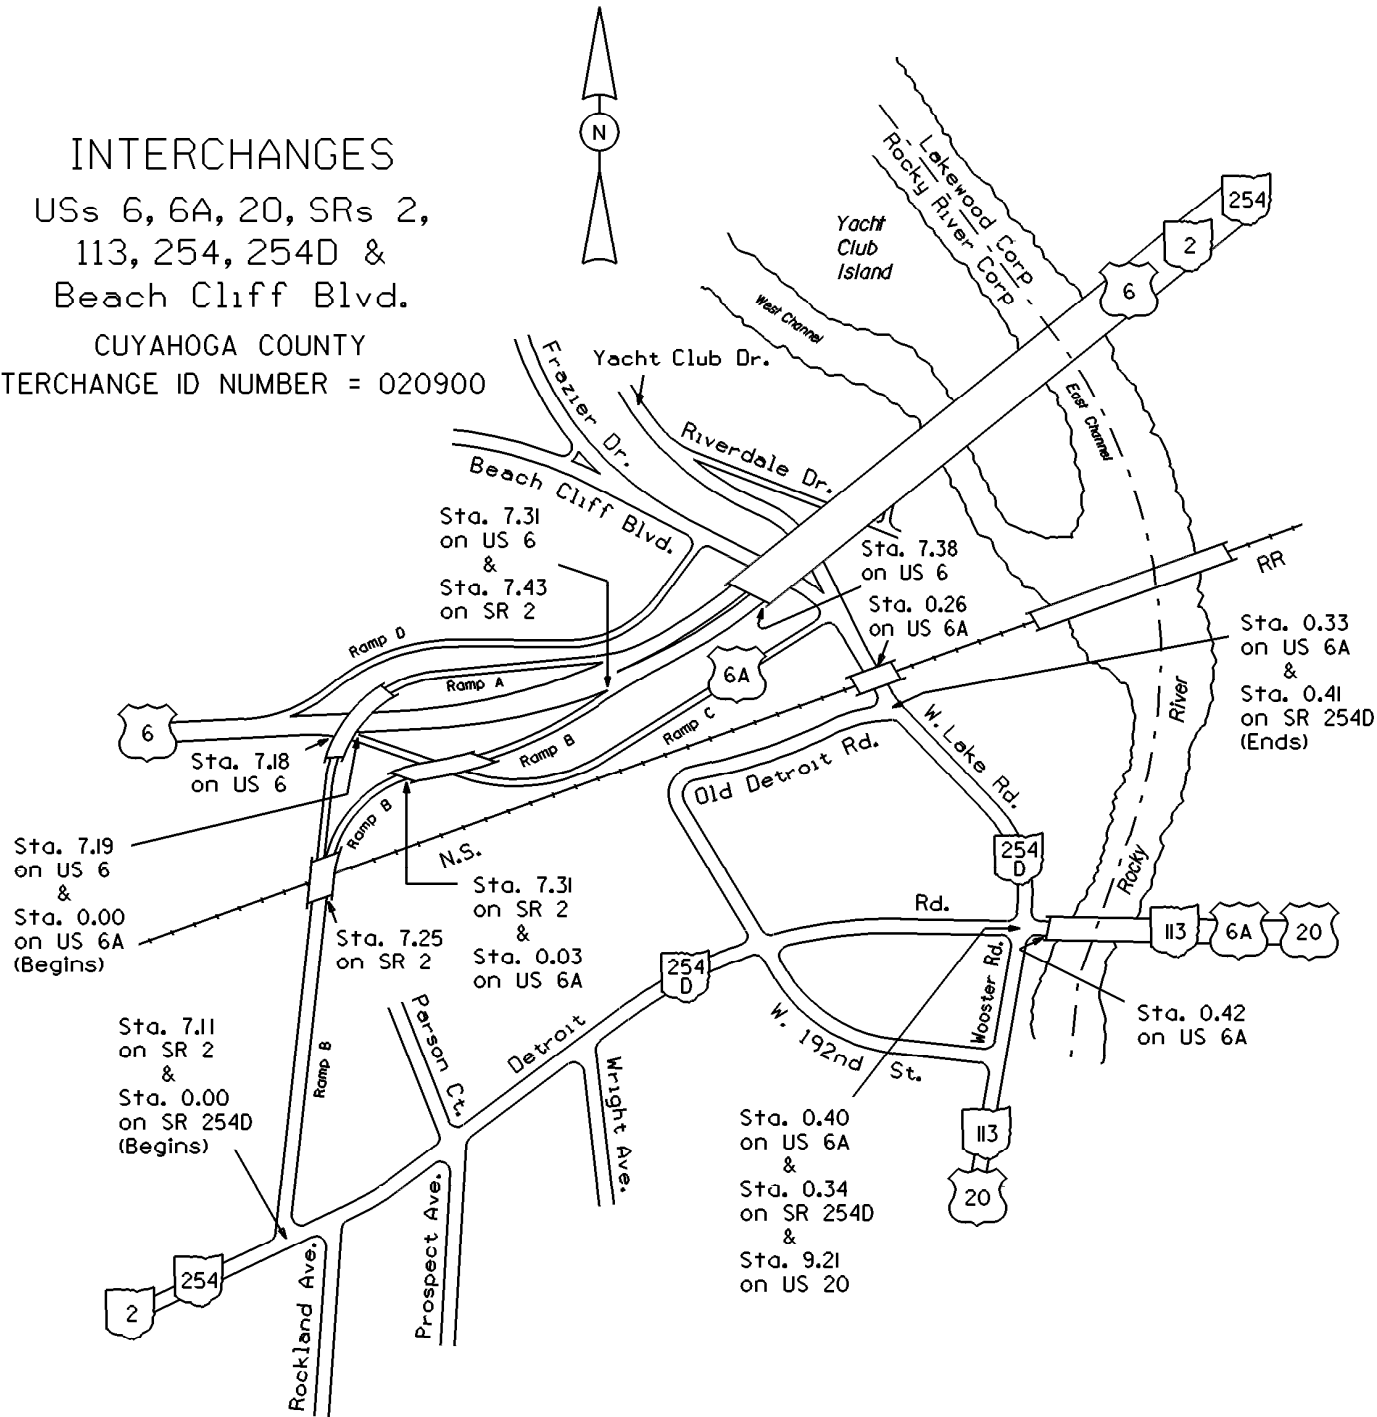

US 6 SHEET 2 OF 6  
US 6A SHEET 1 OF 6  
SR 2 SHEET 2 OF 6  
SR 254D SHEET 1 OF 1